



EXISTING

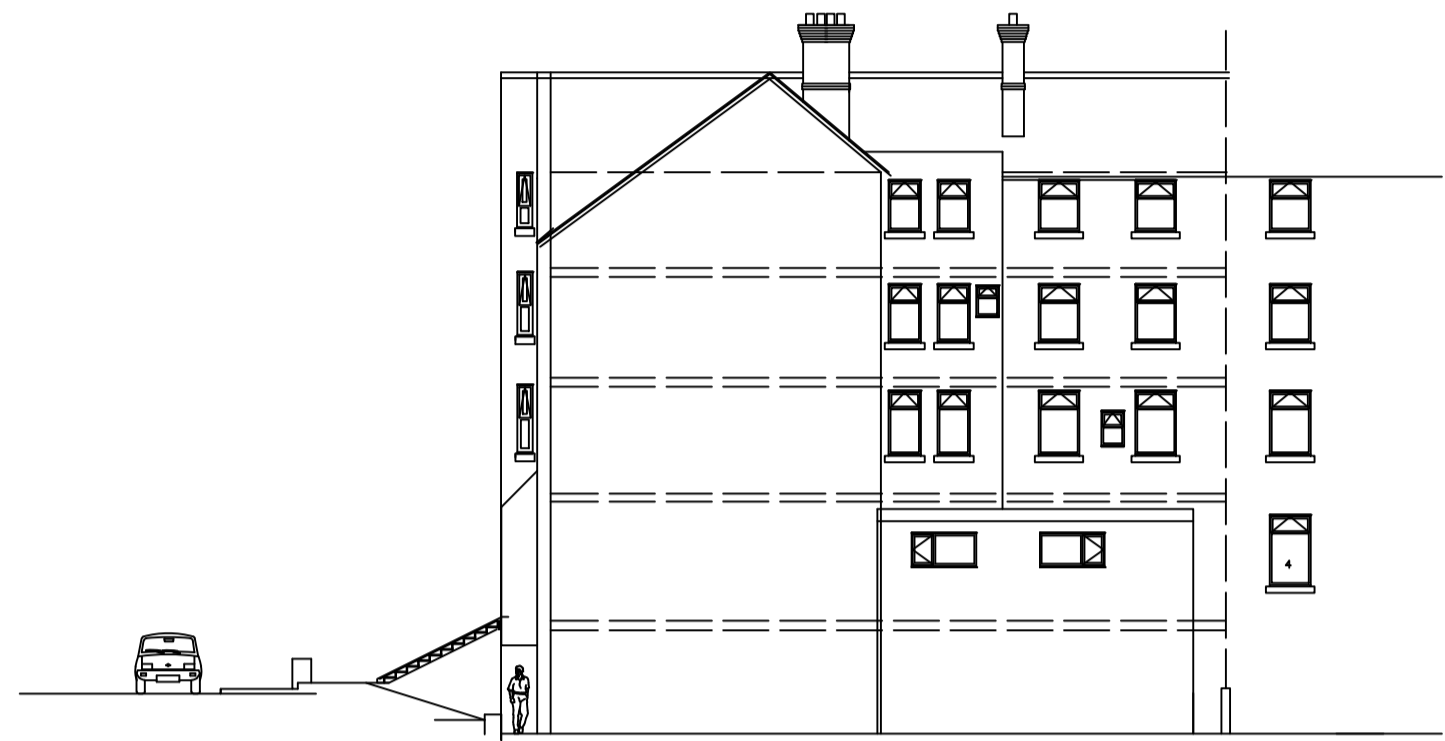

REAR NORTH ELEVATION
WITH DETAILING FLOOR SECTION

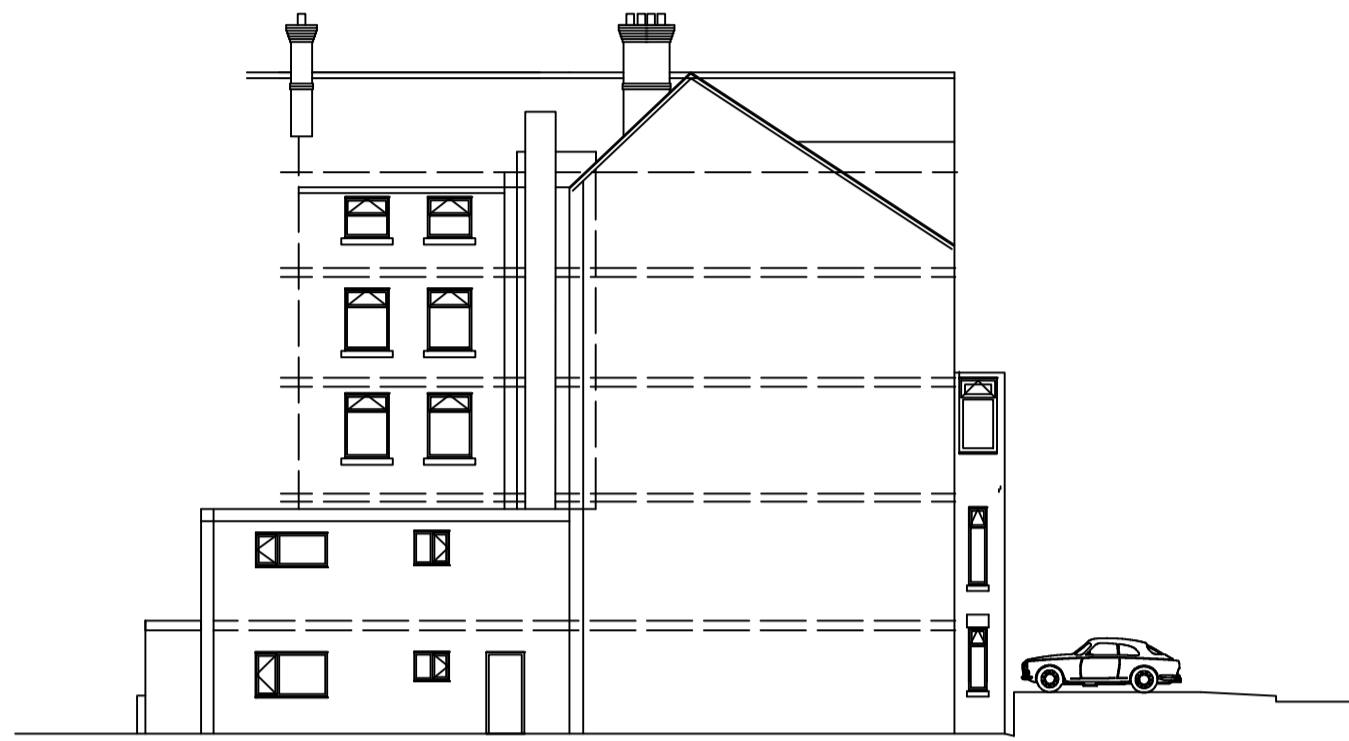

REAR WEST ELEVATION
WITH DETAILING FLOOR SECTION




FRONT EAST ELEVATION



FRONT SOUTH ELEVATION

PROPOSED

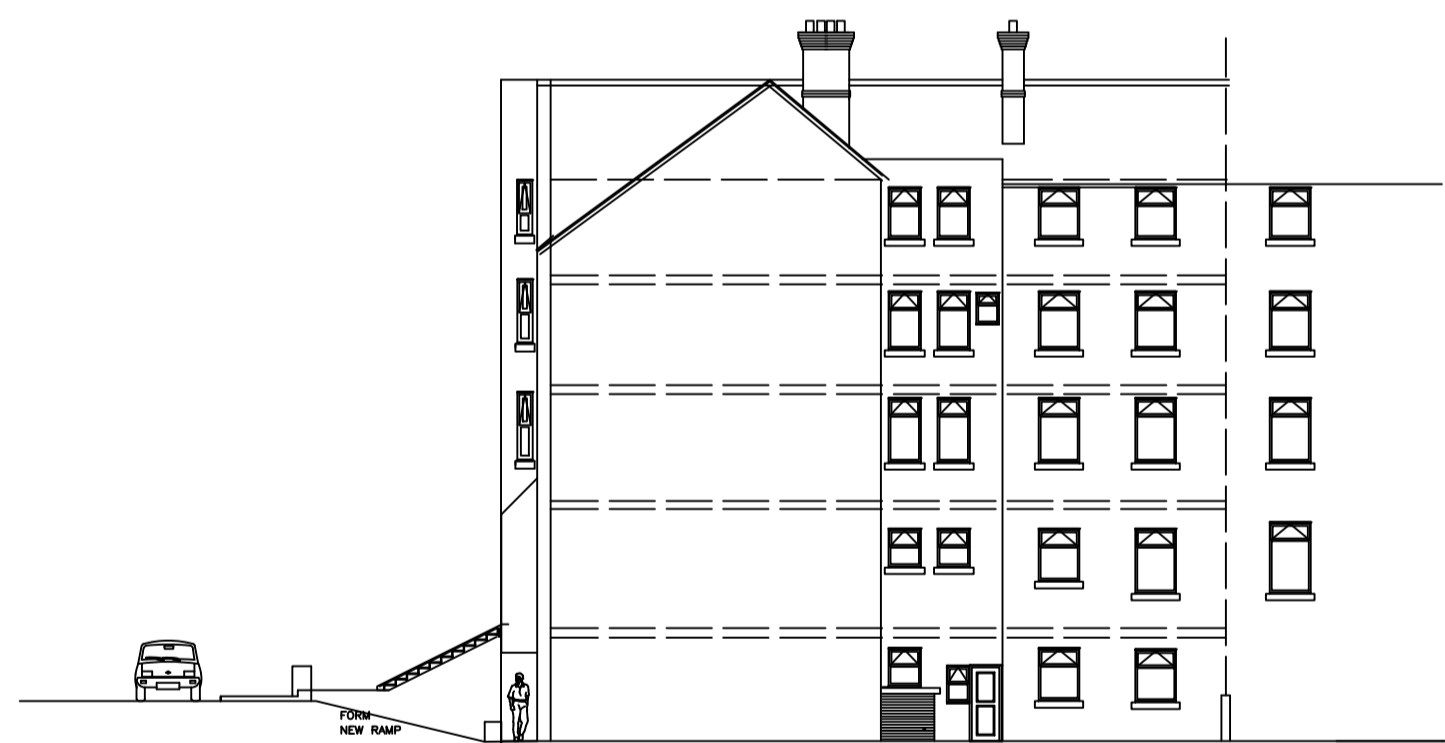

REAR NORTH ELEVATION
WITH DETAILING FLOOR SECTION




REAR WEST ELEVATION
WITH DETAILING FLOOR SECTION




FRONT EAST ELEVATION



FRONT SOUTH ELEVATION

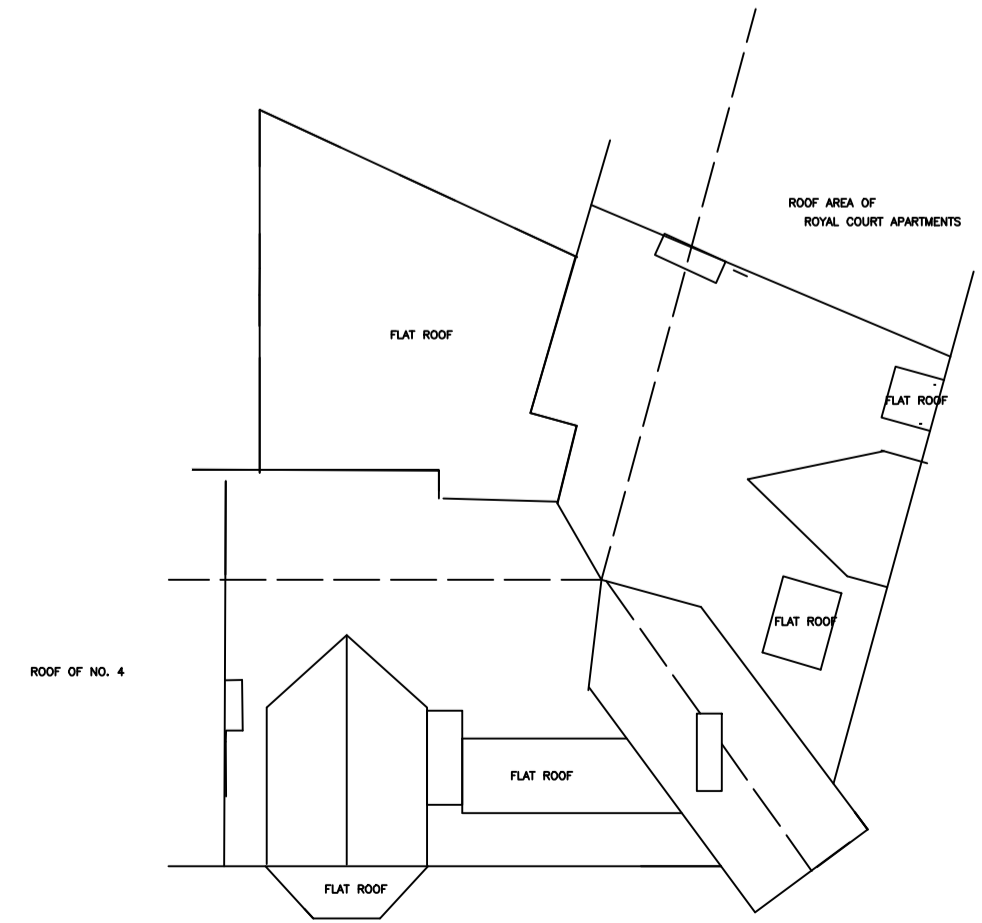

ROOF PLAN OF EXISTING NO WORK PROPOSED

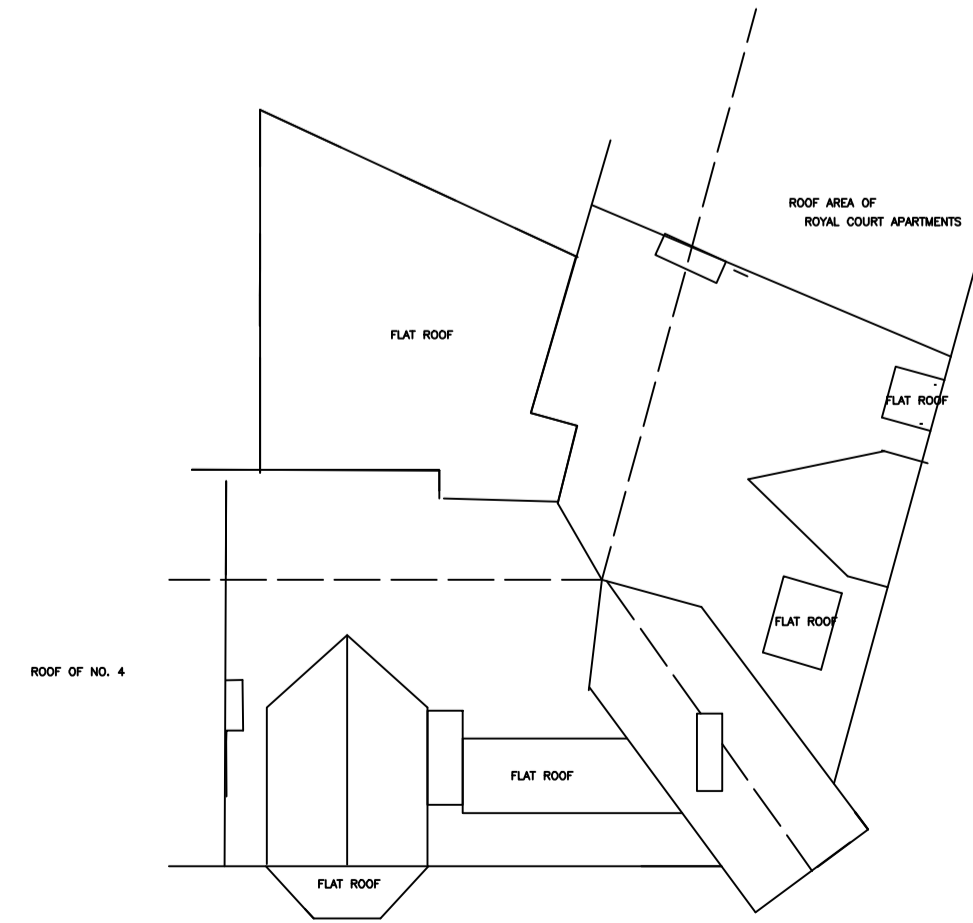

ROOF PLAN OF PROPOSED NO WORK PROPOSED

It is hereby expressly declared and agreed that ASDY reserve the right to use these plans / drawings / specifications in connection with any other development or project in which it may be instructed.
c Copyright in these plans / drawings / specifications is vested in ASDY exclusively.

APPLIED SURVEYING & DESIGN (YORK) LTD
VINE HOUSE 21 MAIN STREET STAMFORD BRIDGE
TELEPHONE 01759 372779

ELEVATIONS
client:
BAY VIEW HOTEL

PROPOSED CONVERSION TO FORM NEW FLATS
SITE LOCATION :
BAY VIEW HOTEL, SOUTH MARINE DRIVE, BRIDLINGTON, YO15 3JW

SCALE	1:200	Rev		DRAWING No.
DATE	JULY 2009			2009-10-90-E
DRAWN	P.A.			