




FIRST FLOOR

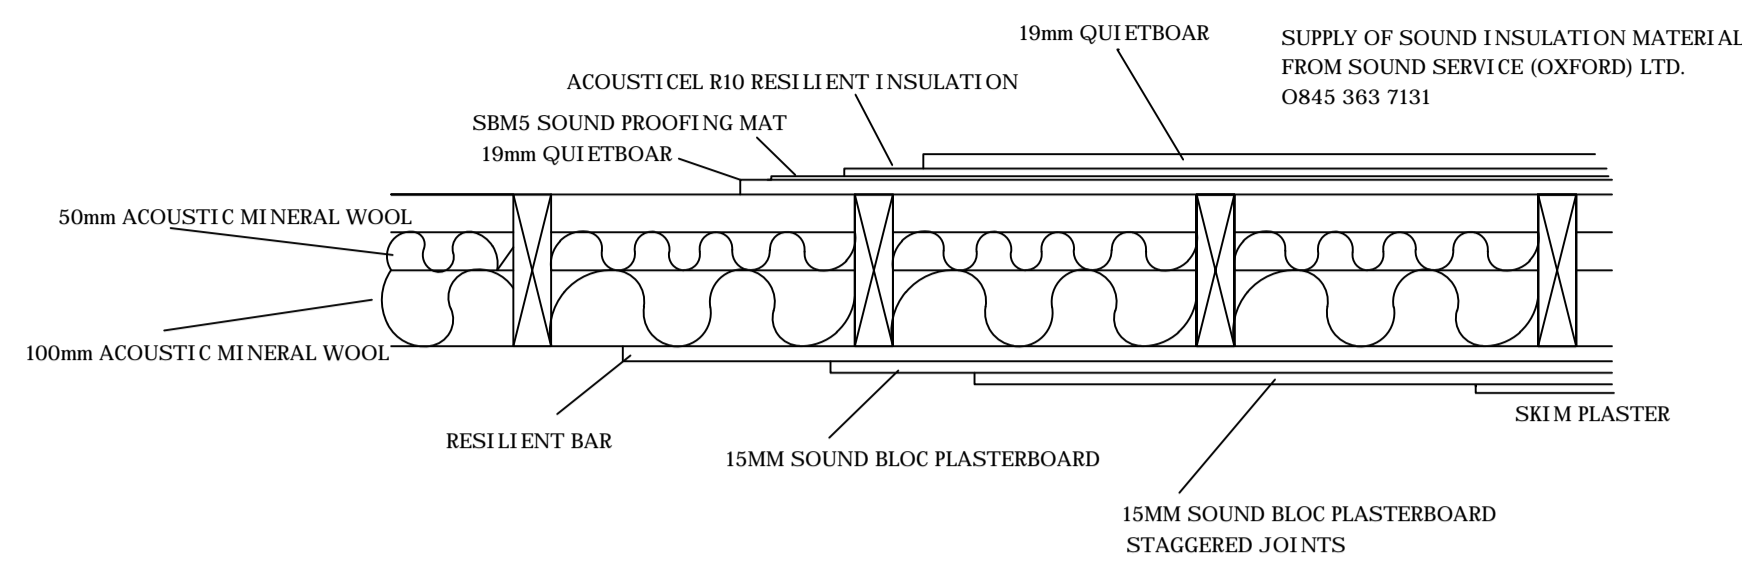


sound fixing details

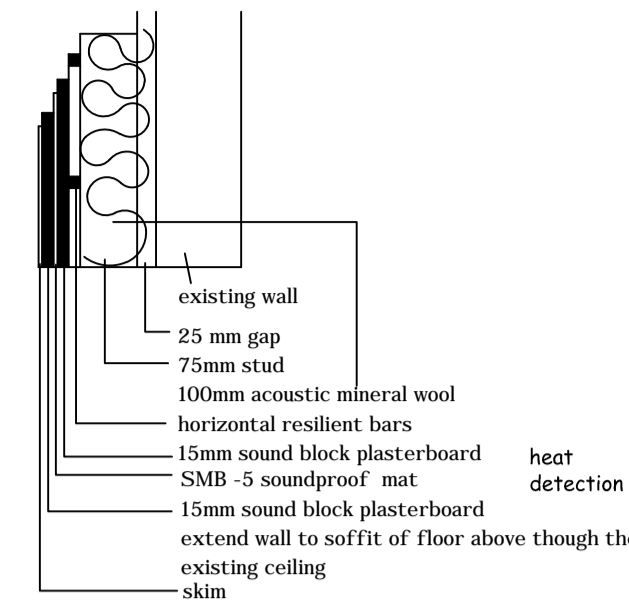


- EMERGENCY LIGHTING
- ILLUMINATED EXIT SIGN
- SMOKE DETECTION
- BREAK GLASS CALL POINT
- SC SELF CLOSER
- S13 FIRE DOOR KEEP SHUT
- S20 FIRE ESCAPE KEEP CLEAR
- S25 PUSH BAR TO OPEN
- AUDIBLE WARNING DEVICE

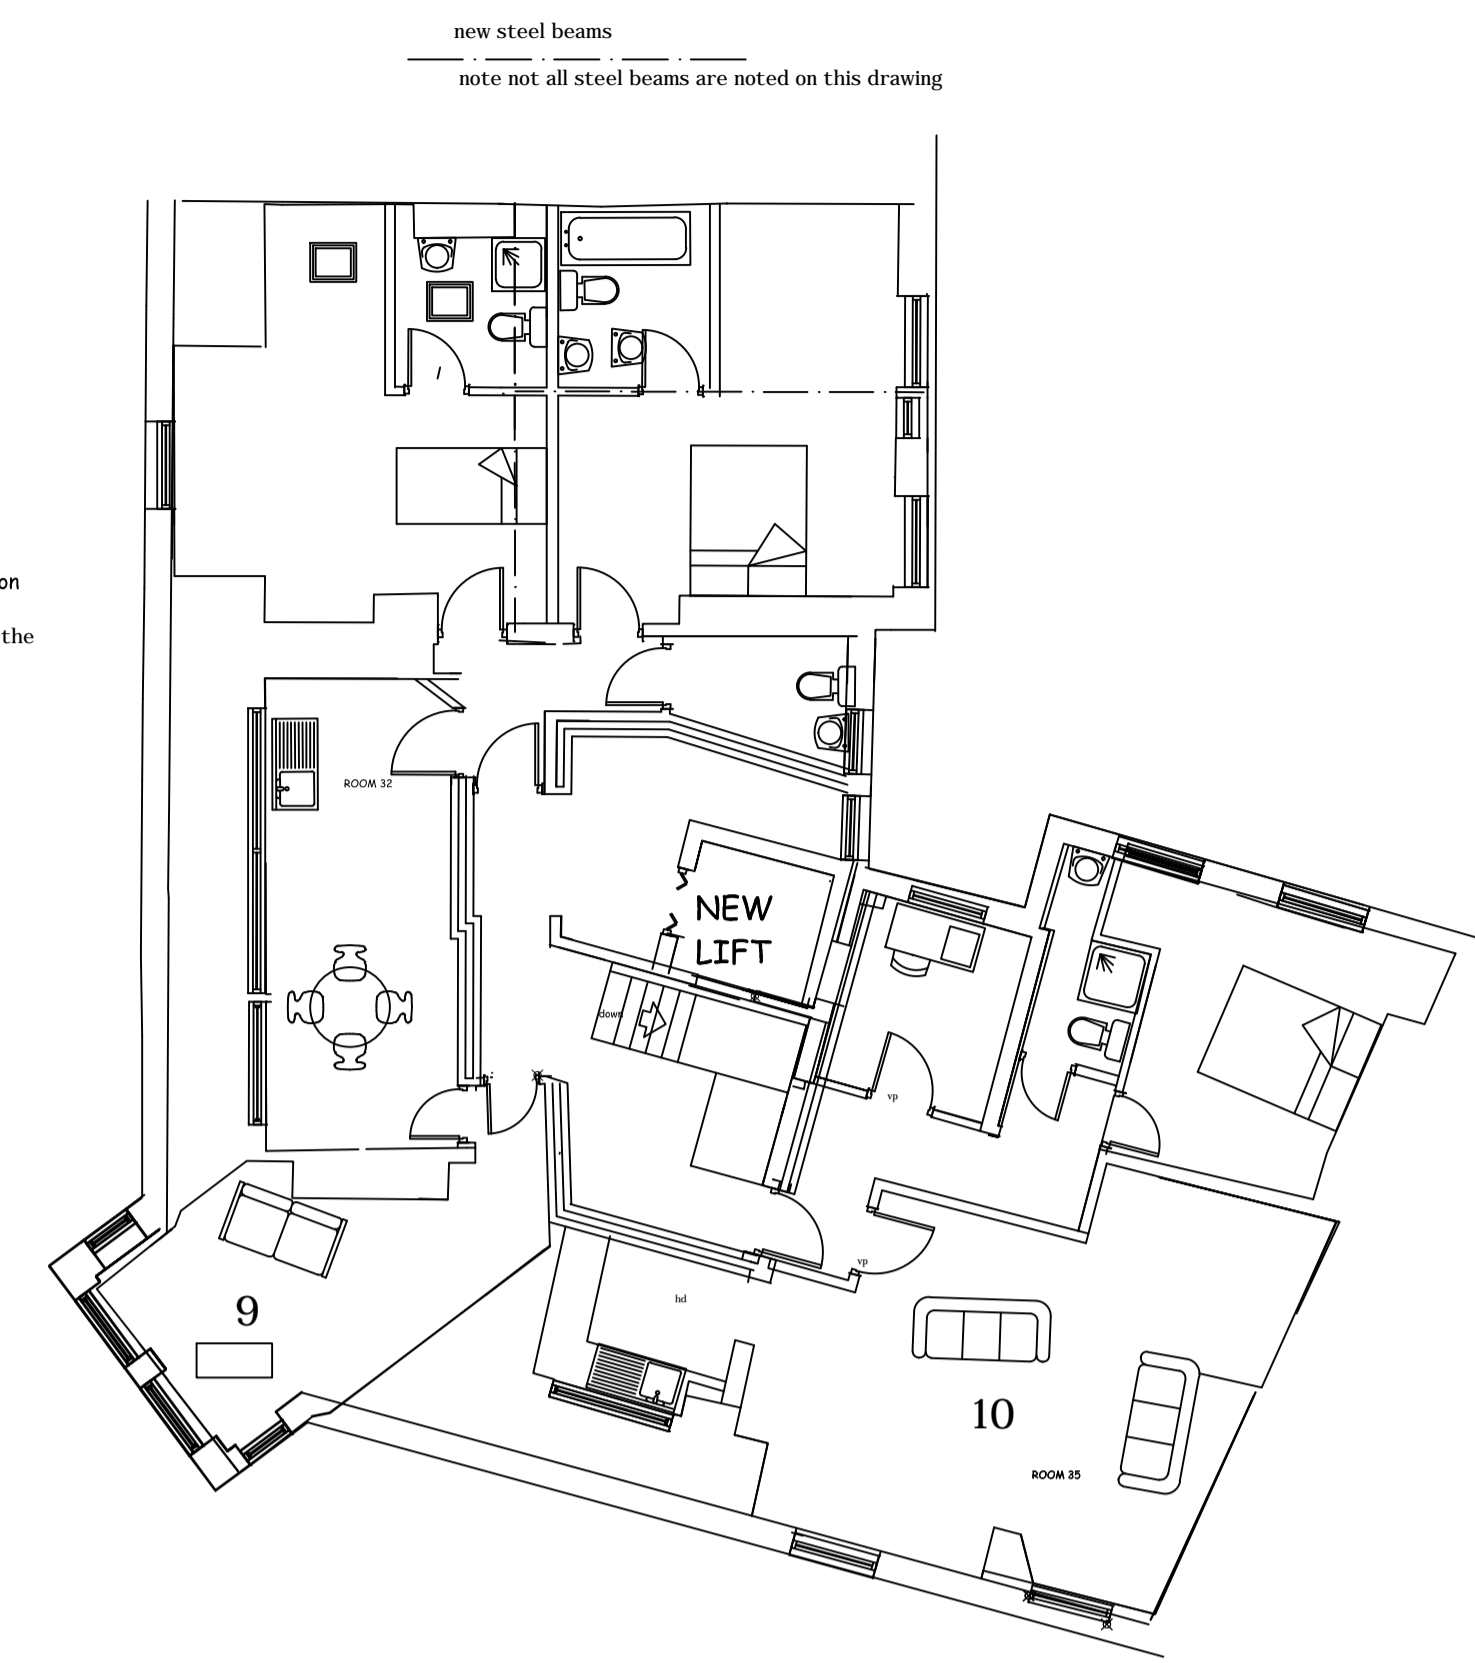


THIRD FLOOR

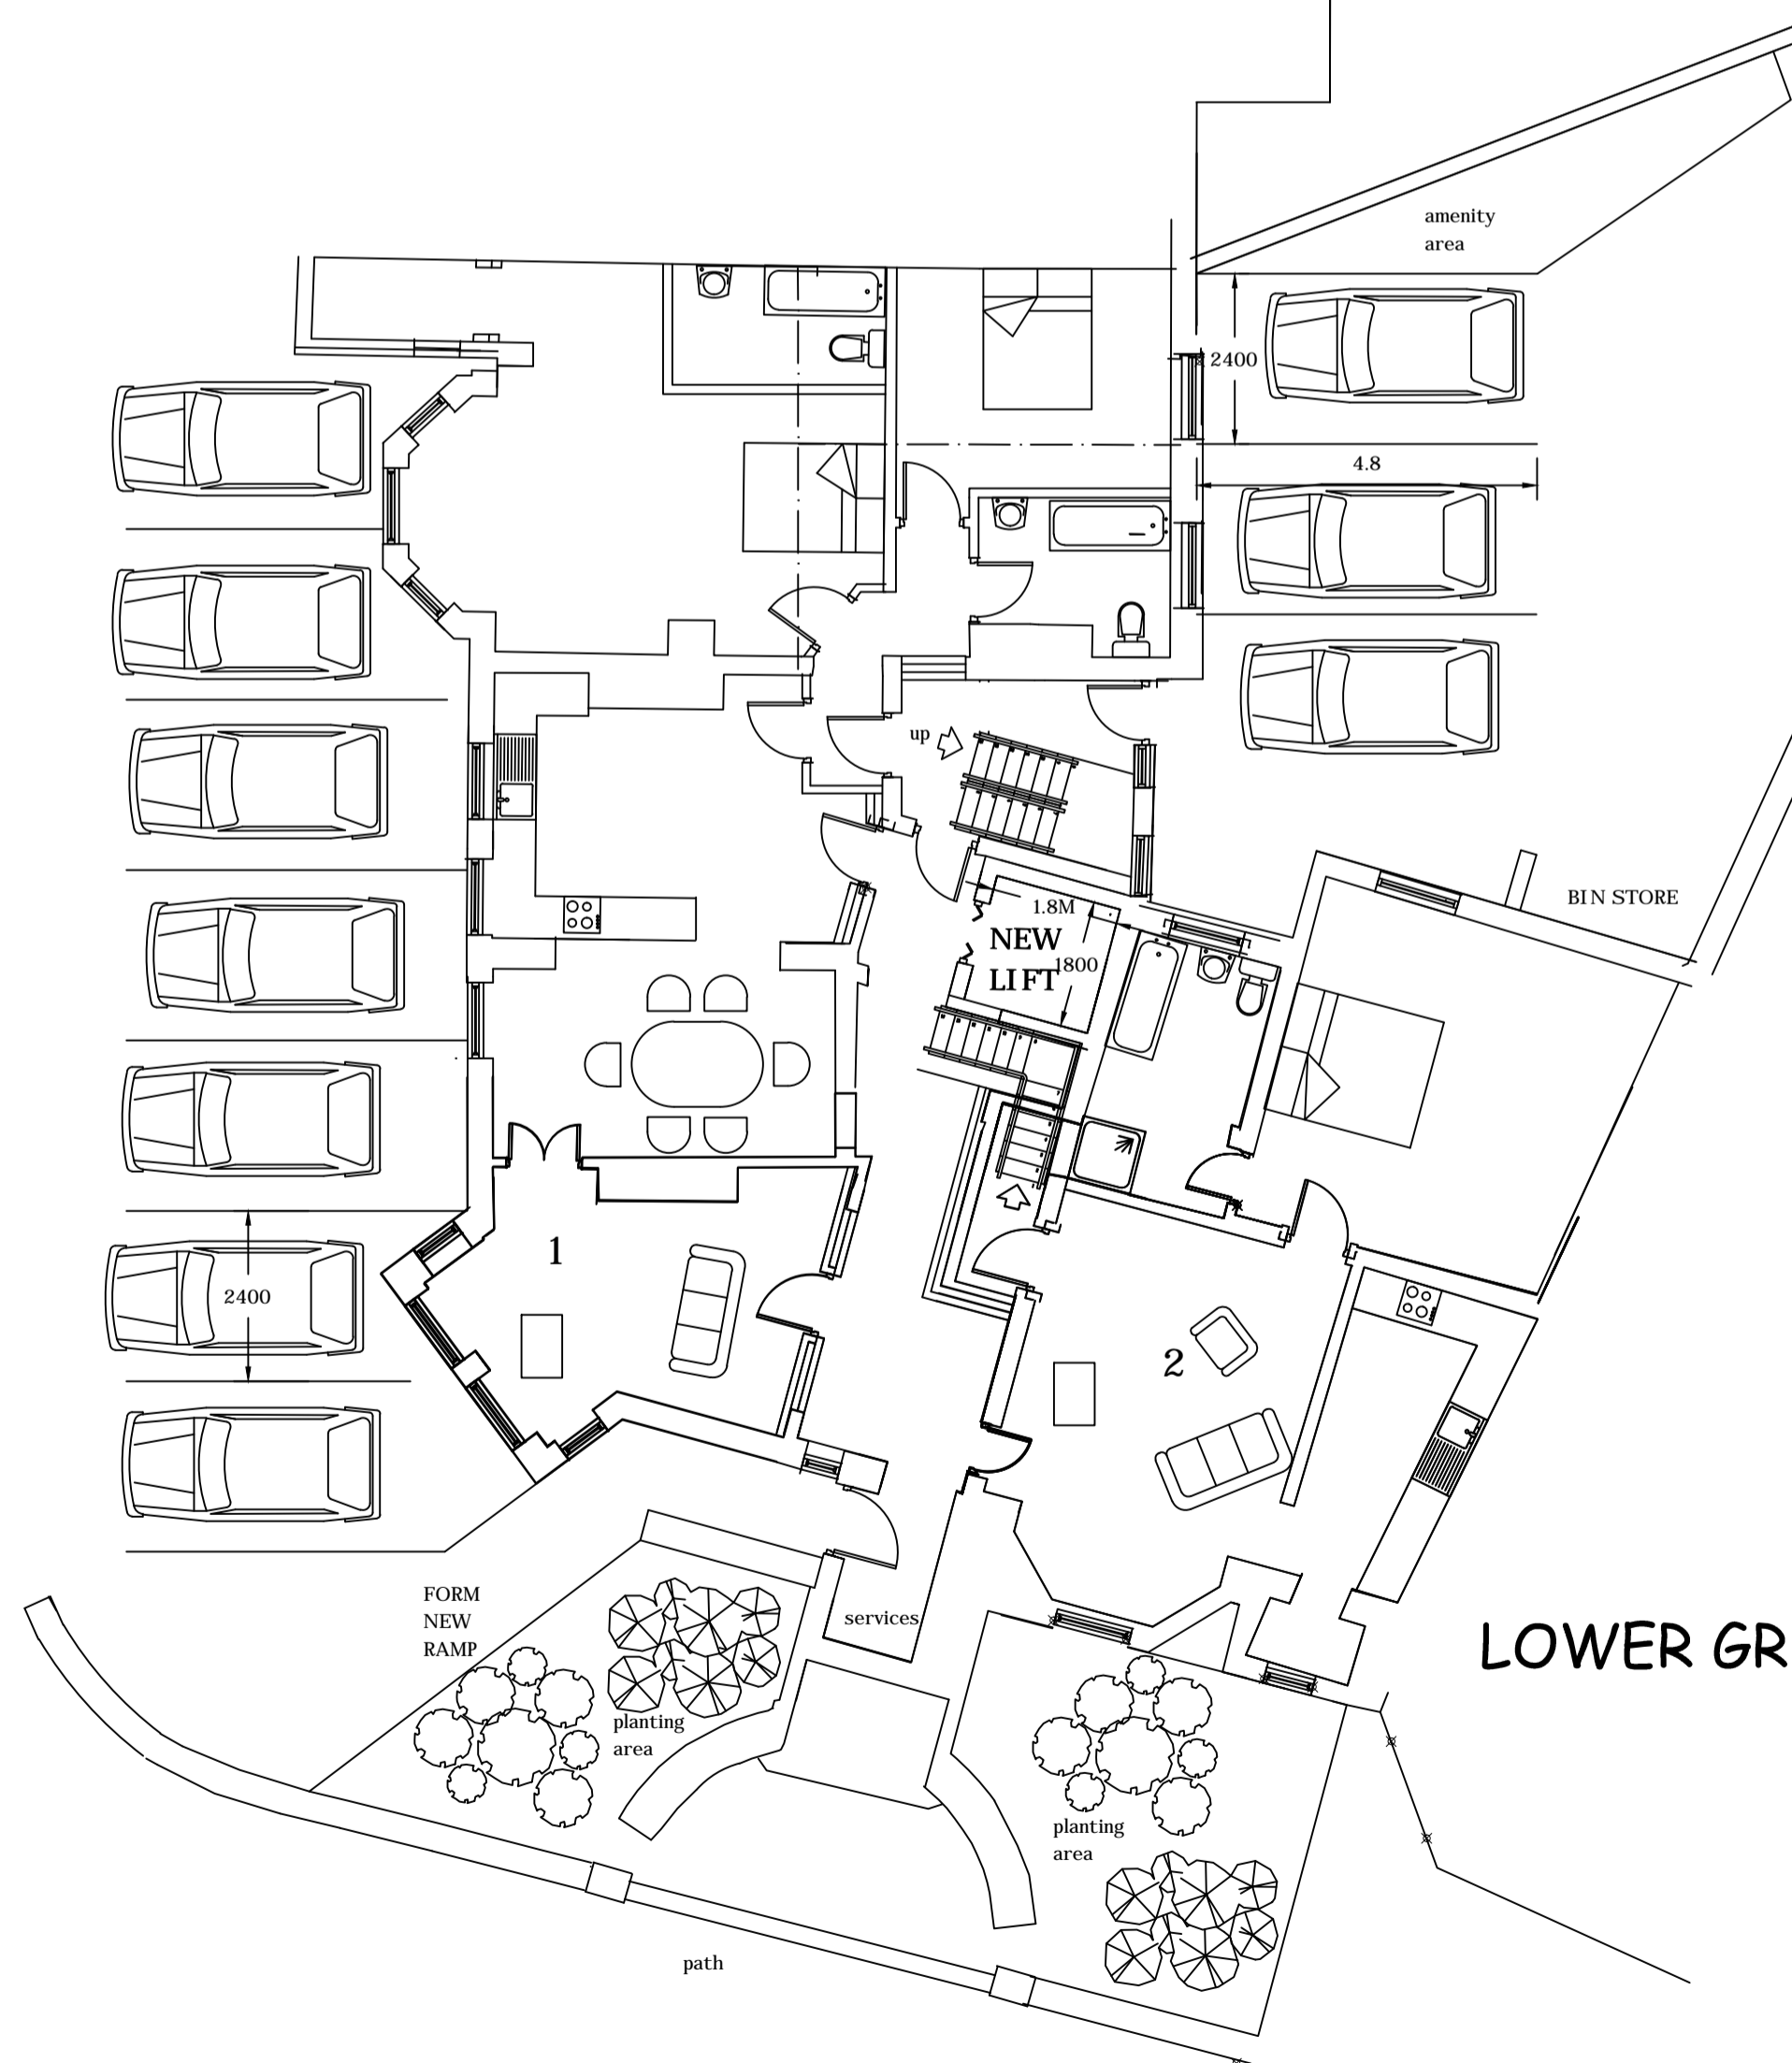

LOWER GROUND LEVEL

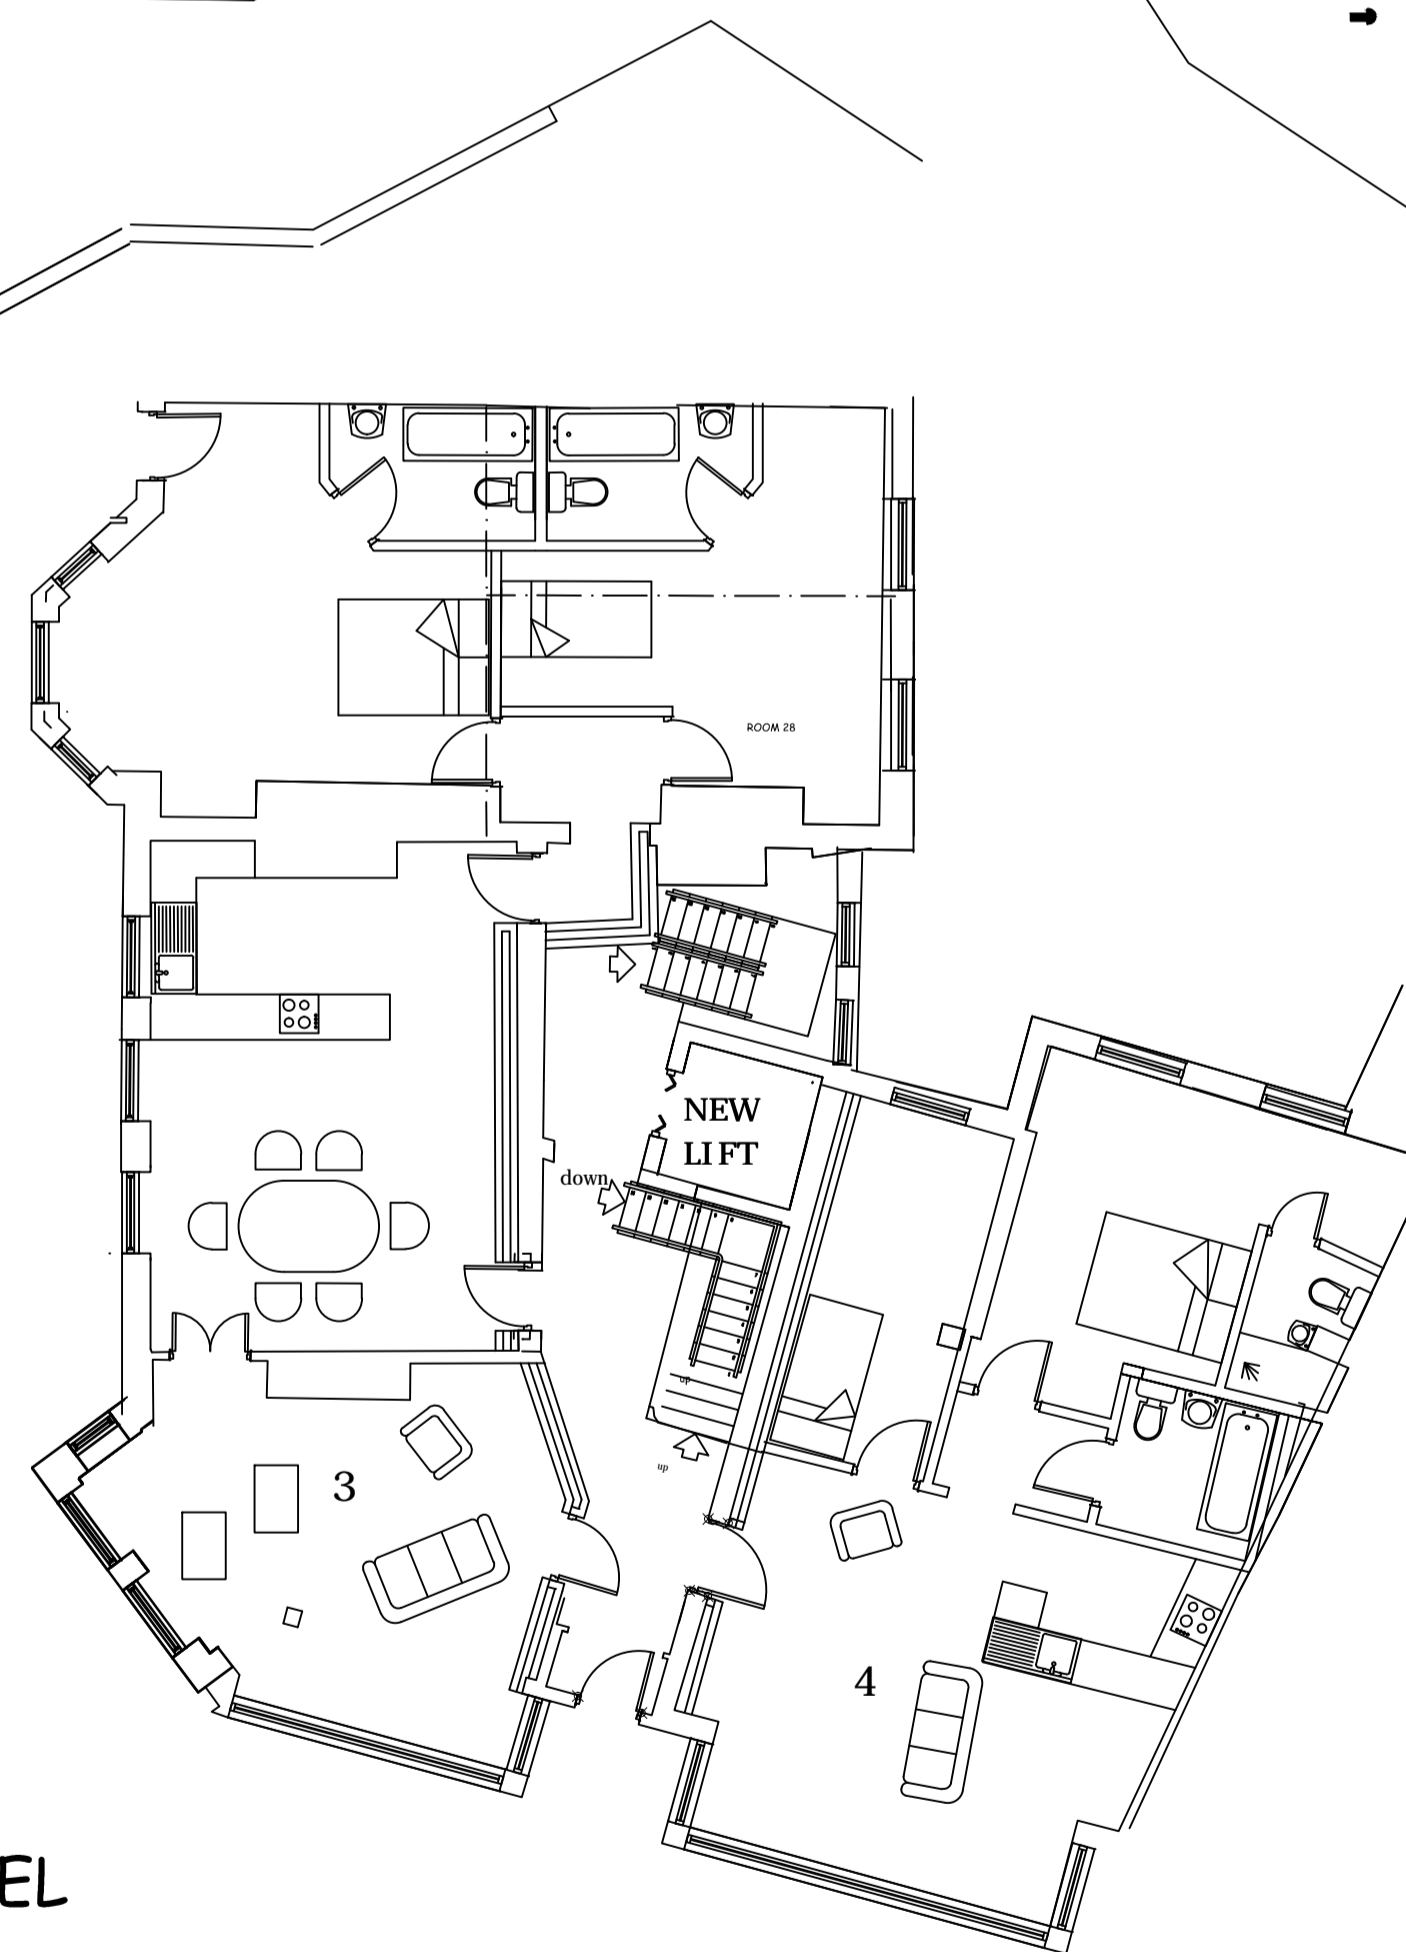

GROUND FLOOR

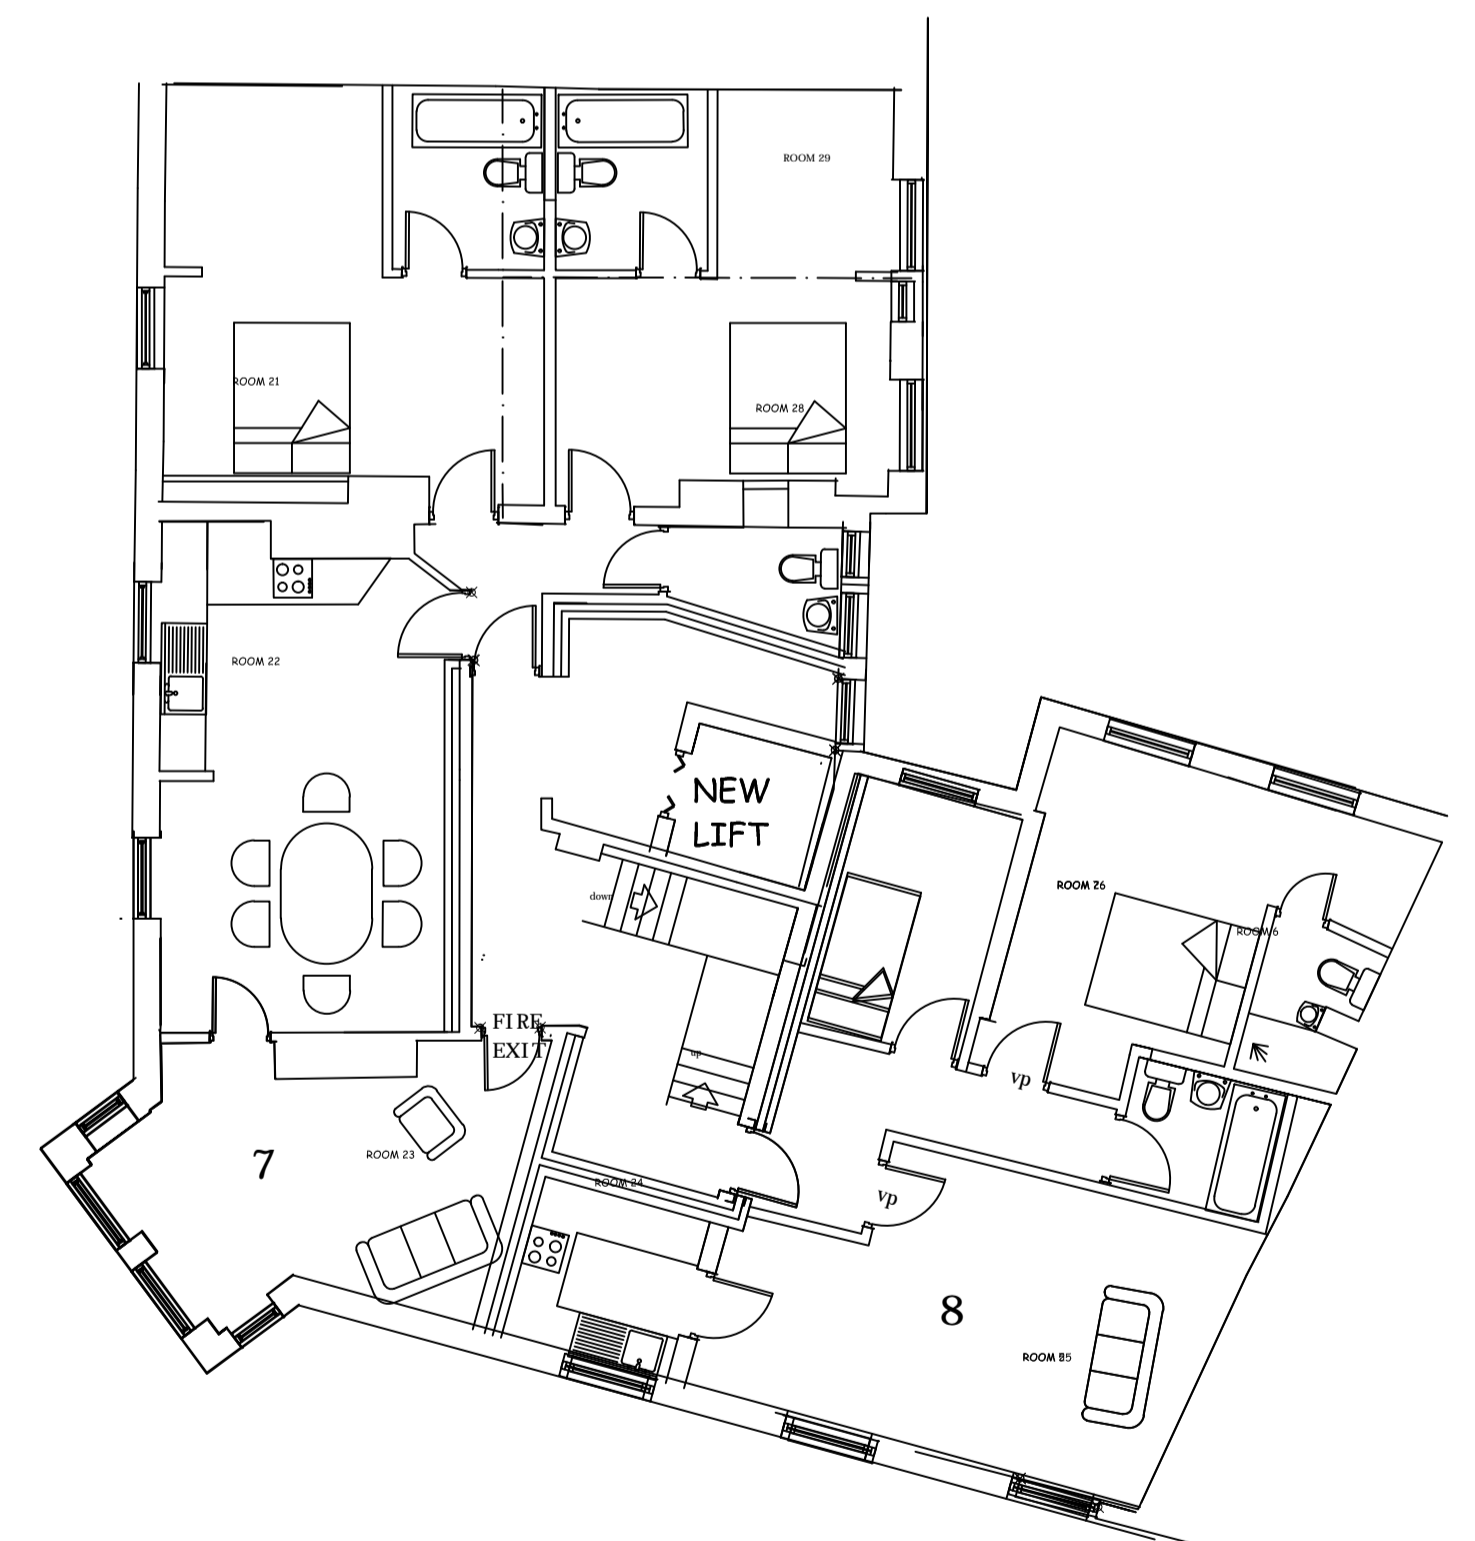

SECOND FLOOR

It is hereby expressly declared and agreed that ASDY reserve the right to use these plans / drawings / specifications in connection with any other development or project in which it may be instructed.  
 c. Copyright in these plans / drawings / specifications is vested in ASDY exclusively.

<b>APPLIED SURVEYING &amp; DESIGN (YORK) LTD</b> VINE HOUSE 21 MAIN STREET STAMFORD BRIDGE TELEPHONE 01759 372779			
PROPOSED FLOOR PLANS client: BAY VIEW HOTEL			
PROPOSED CONVERSION TO FORM NEW FLATS SITE LOCATION: BAY VIEW HOTEL, SOUTH MARINE DRIVE, BRIDLINGTON, YO15 3JJ			
SCALE	1:100	Rev	DRAWING No. 2009-10-90
DATE	JULY 2009		
DRAWN	P.A.		