



EXISTING

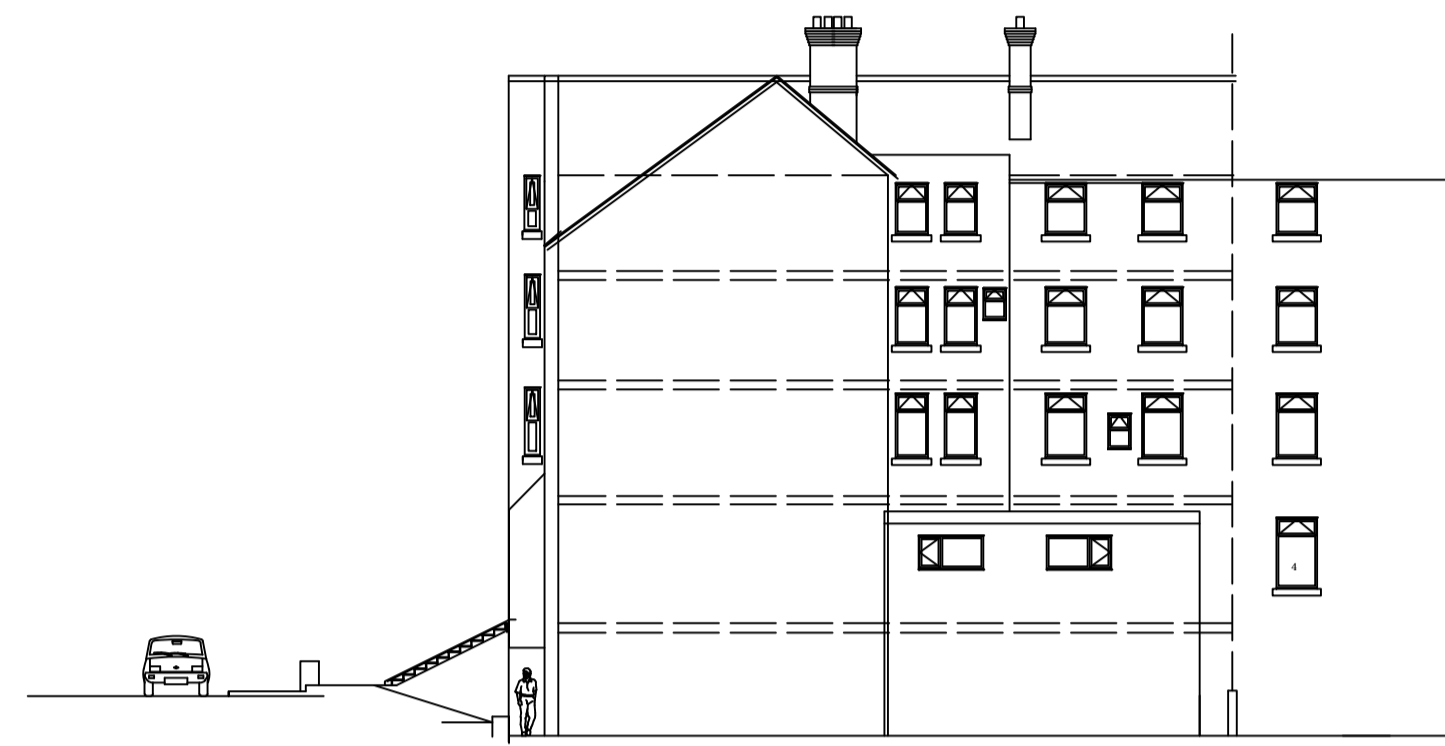

REAR NORTH ELEVATION

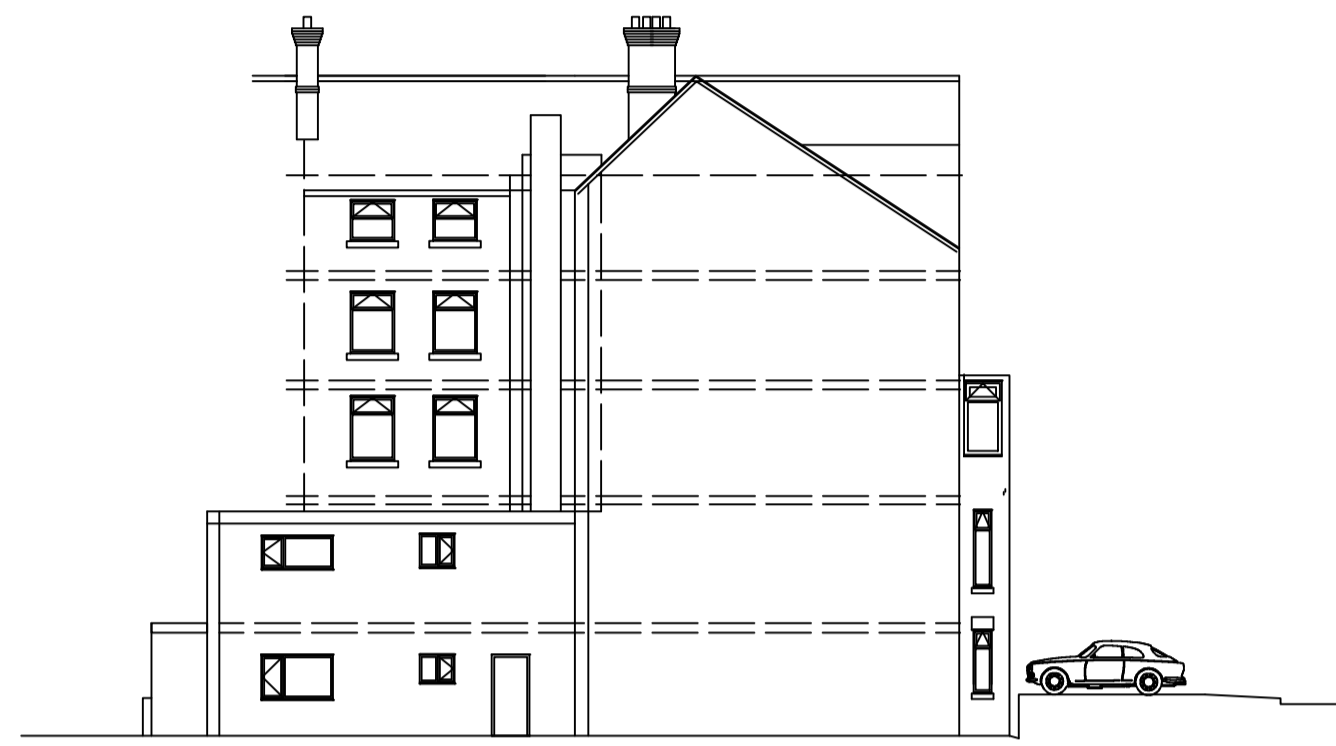

REAR WEST ELEVATION



FRONT EAST ELEVATION



FRONT SOUTH ELEVATION

PROPOSED



REAR NORTH ELEVATION



REAR WEST ELEVATION



FRONT EAST ELEVATION



FRONT SOUTH ELEVATION

APPLIED SURVEYING & DESIGN (YORK) LTD
 VINE HOUSE 21 MAIN STREET STAMFORD BRIDGE
 TELEPHONE 01759 372779

ELEVATIONS
 client:
 BAY VIEW HOTEL

PROPOSED CONVERSION TO FORM NEW FLATS
 SITE LOCATION:
 BAY VIEW HOTEL, SOUTH MARINE DRIVE, BRIDLINGTON, YO15 3JJ

SCALE:	1:200	Rev	DRAWING No. 2009-10-90-E
DATE:	JULY 2009		
DRAWN:	P.A.		

It is hereby expressly declared and agreed that ASDY reserve the right to use these plans/ drawings / specifications in connection with any other development or project in which it may be instructed.
 c Copyright in these plans / drawings / specifications is vested in ASDY exclusively.